


# NEW BIKE SHELTERS PROPOSAL

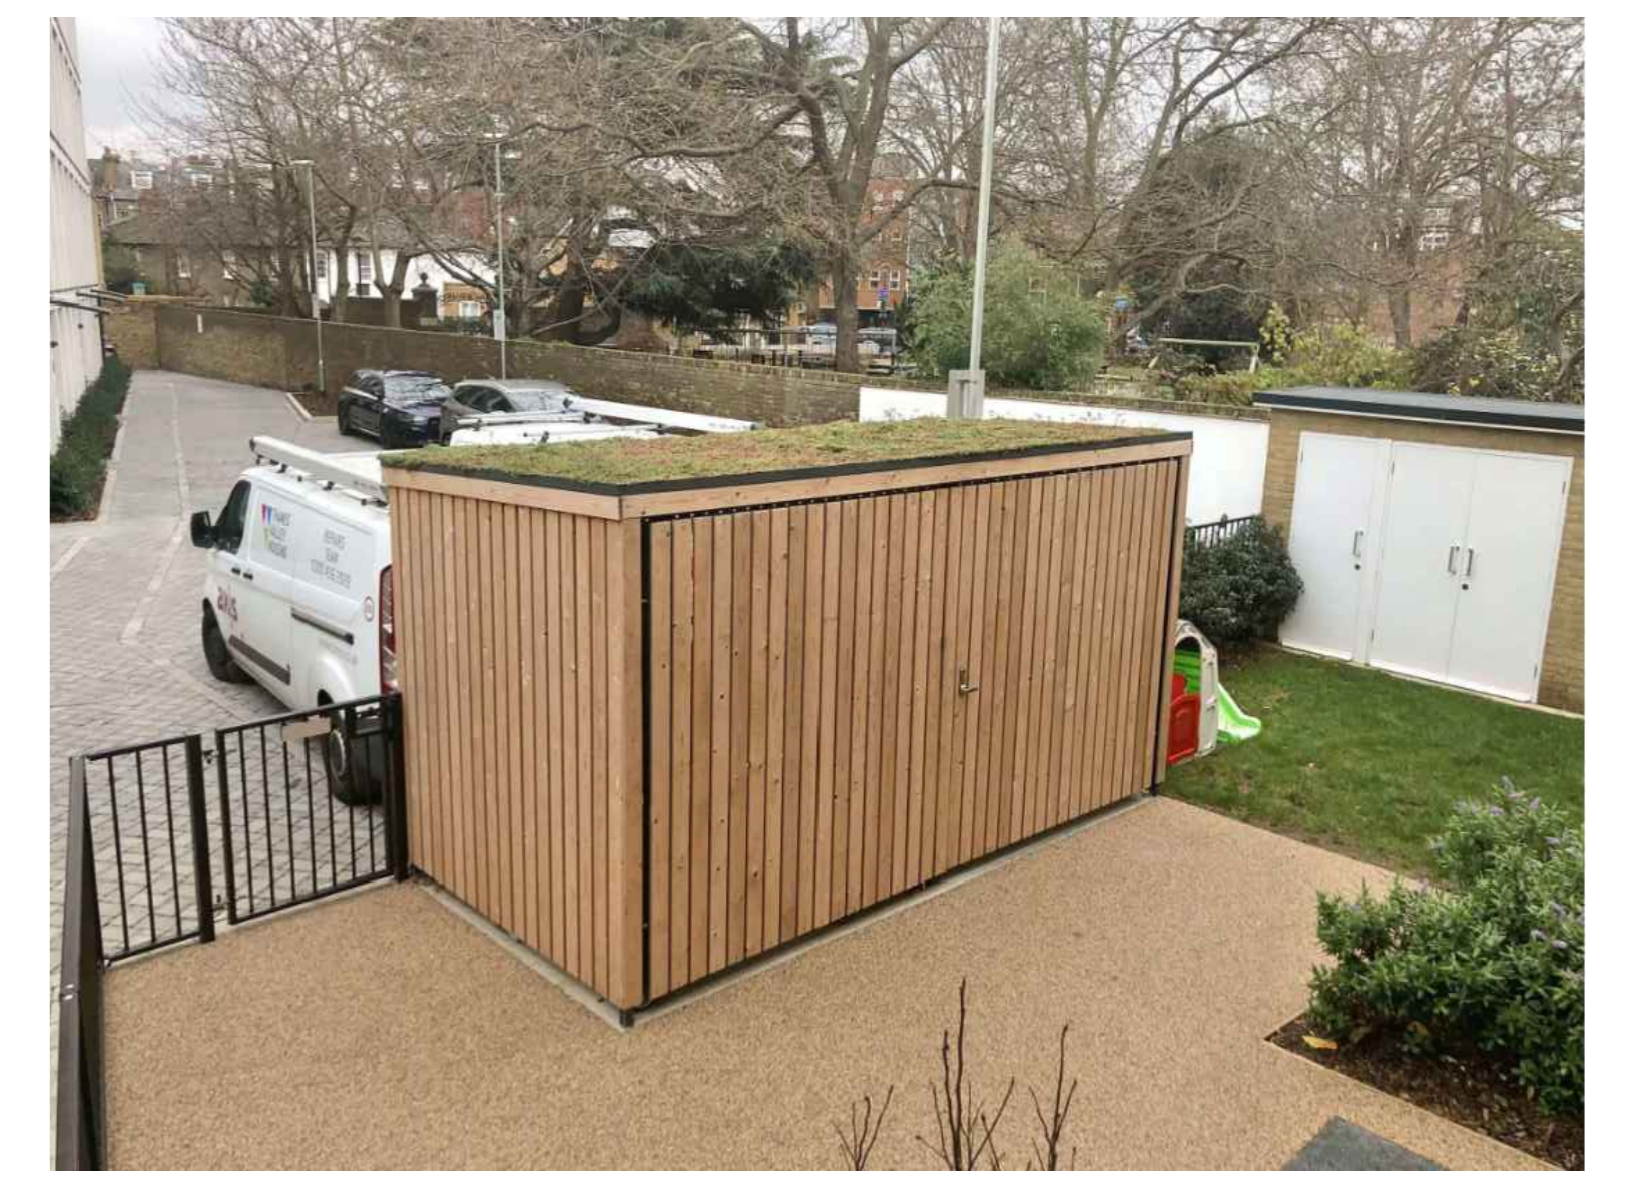

AMAZON ECO BIKE SHELTER



TIMBER CLADDING EXTERIOR



GREEN ROOF COVERING



20 BIKES PER SHELTER

NOTES

REVISION

COLTART EARLEY

TITLE: PROPOSED BIKE STORE POSITIONS

CLIENT: Blairtumock Housing Association

PROJECT: Blairtumock Design Easterhouse

JOB NO. 20003

SCALE: 1:200 WAD: DRAWN: JAF

DATE: 05.03.24 DATE: 29.03.24

L(90)SK1 | 1st

559 SANDHILL STREET GLASGOW G3 7PG

T: 0141 353 3433 F: 0141 353 3439

WWW.COLTARTEARLEY.COM